



ELEVACÃO LATERAL

ESC.: 1:50

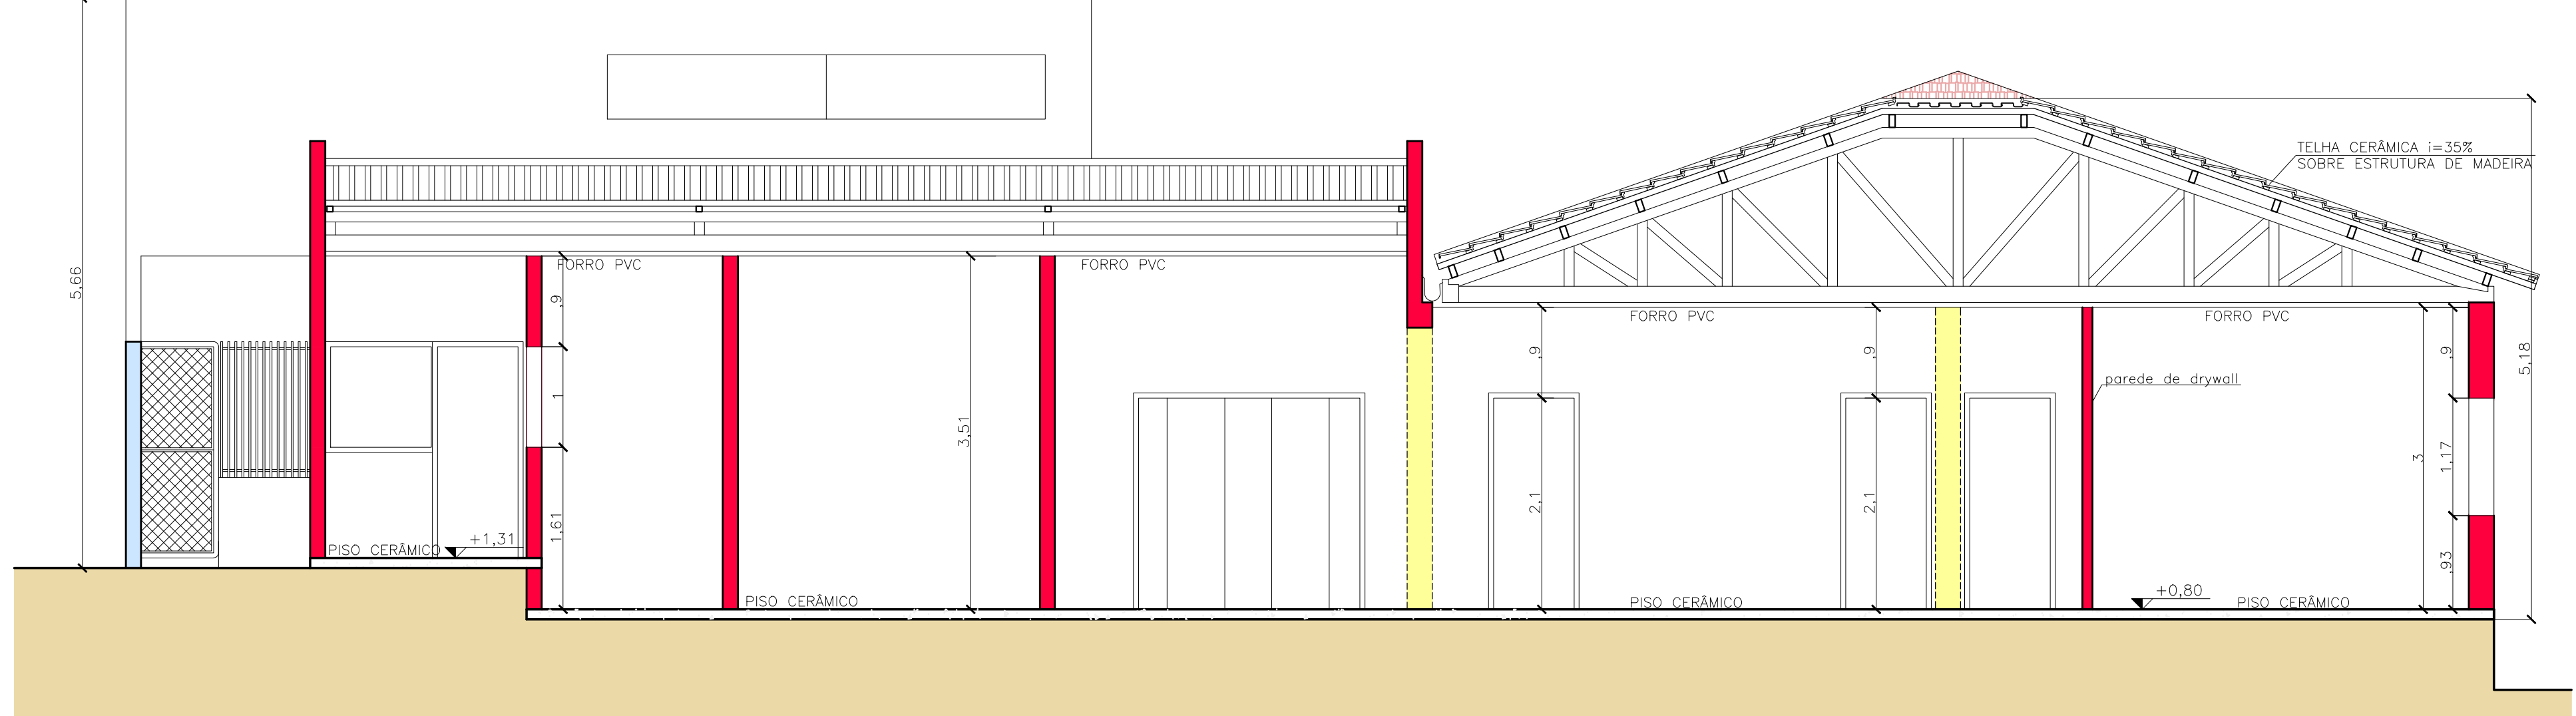


CORTE BB

ESC.: 1:50

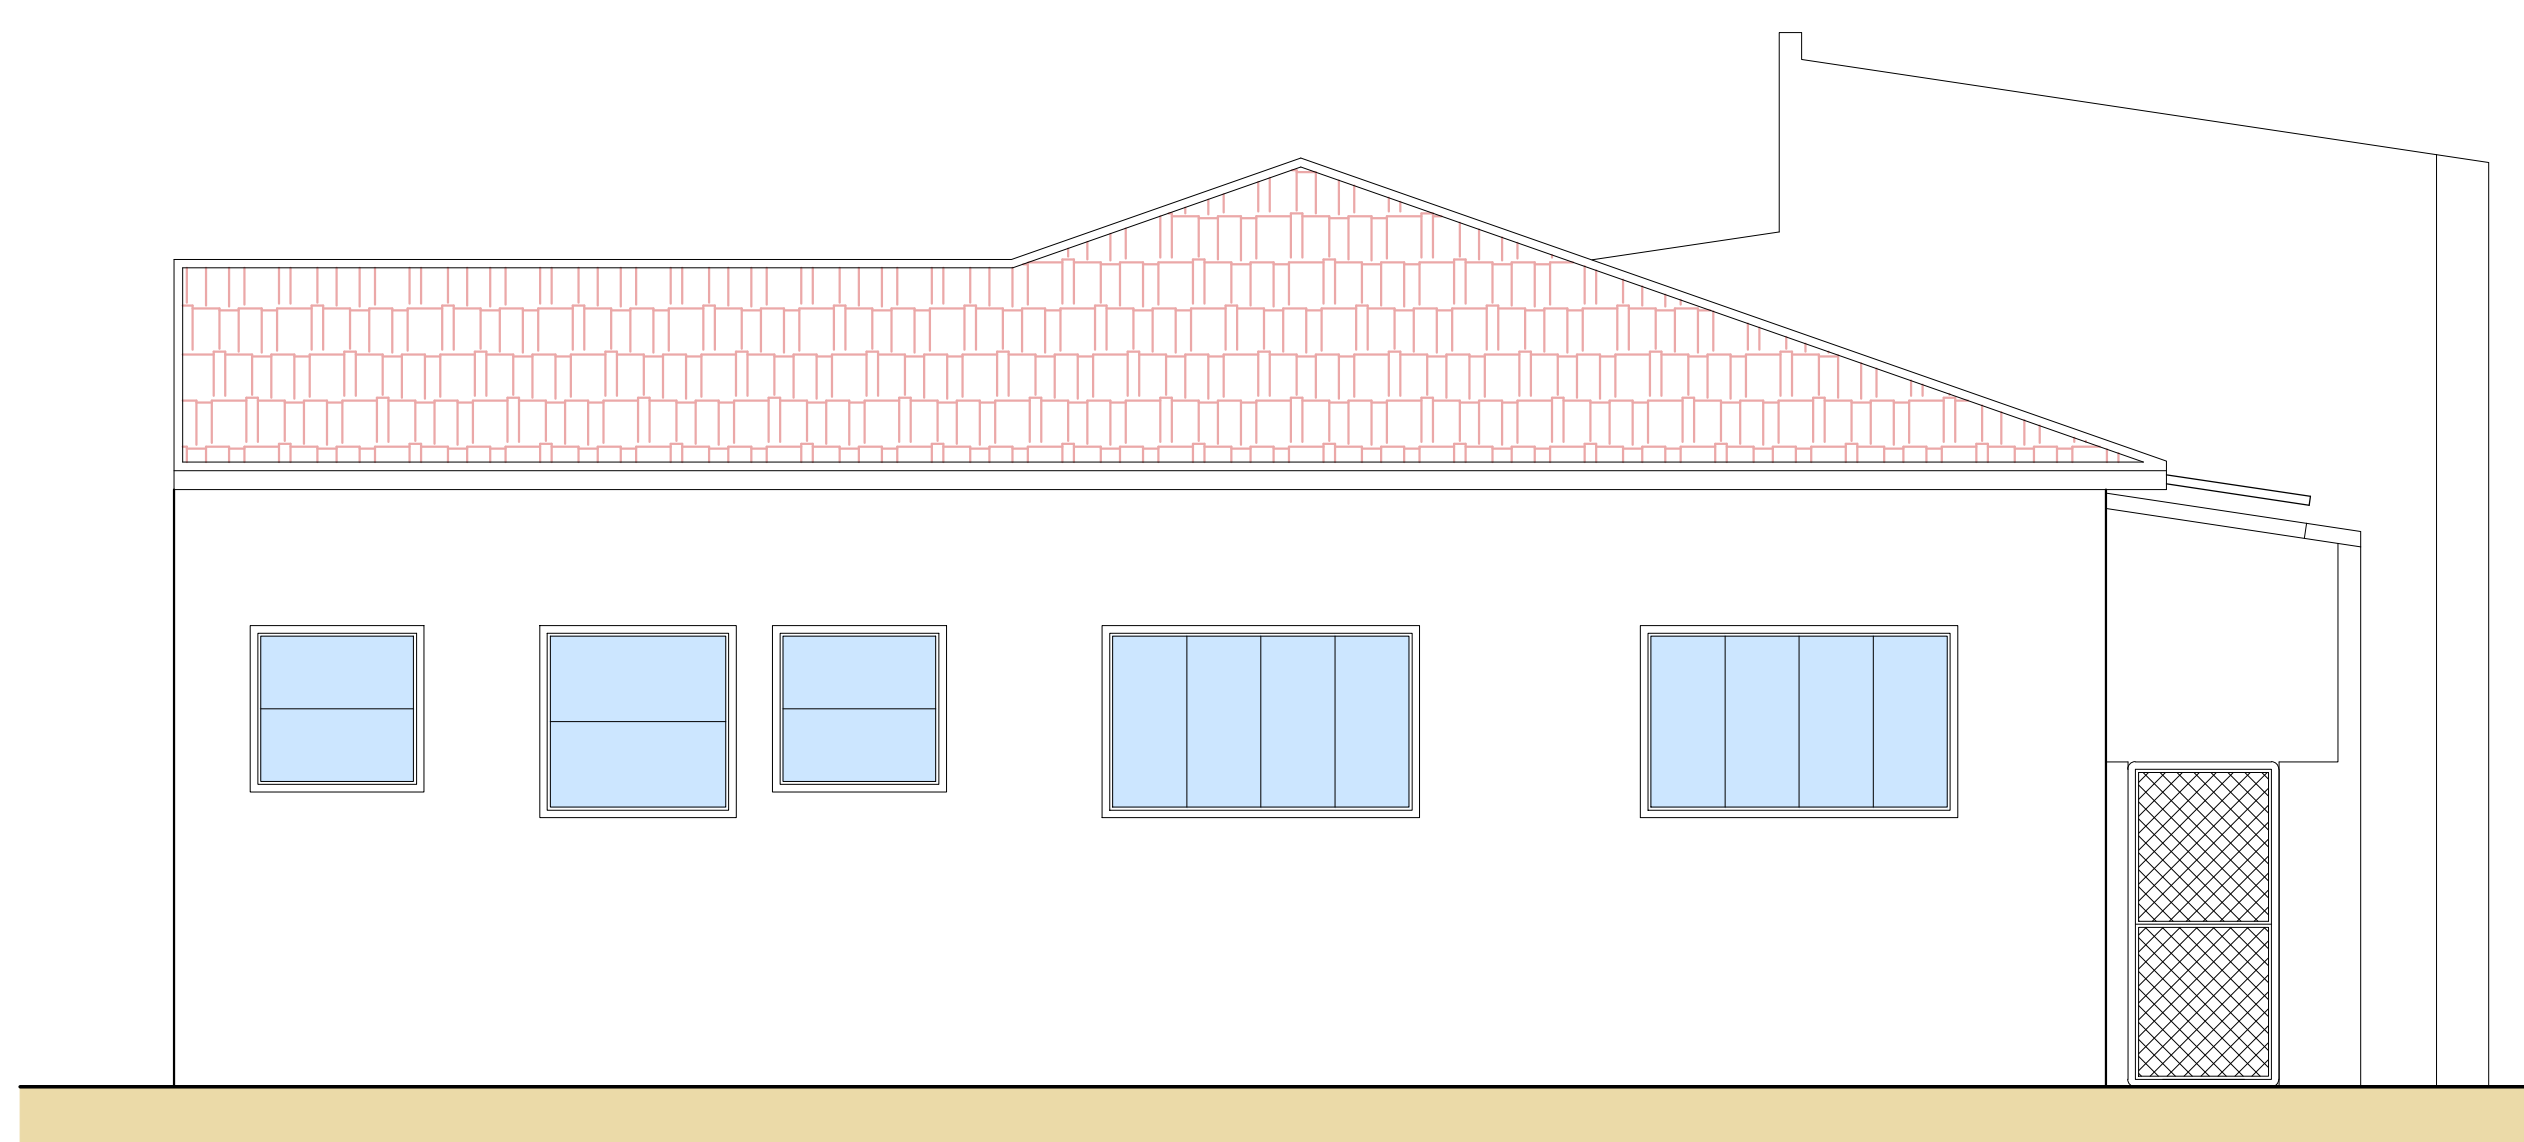


ELEVACÃO FRONTAL

ESC.: 1:50

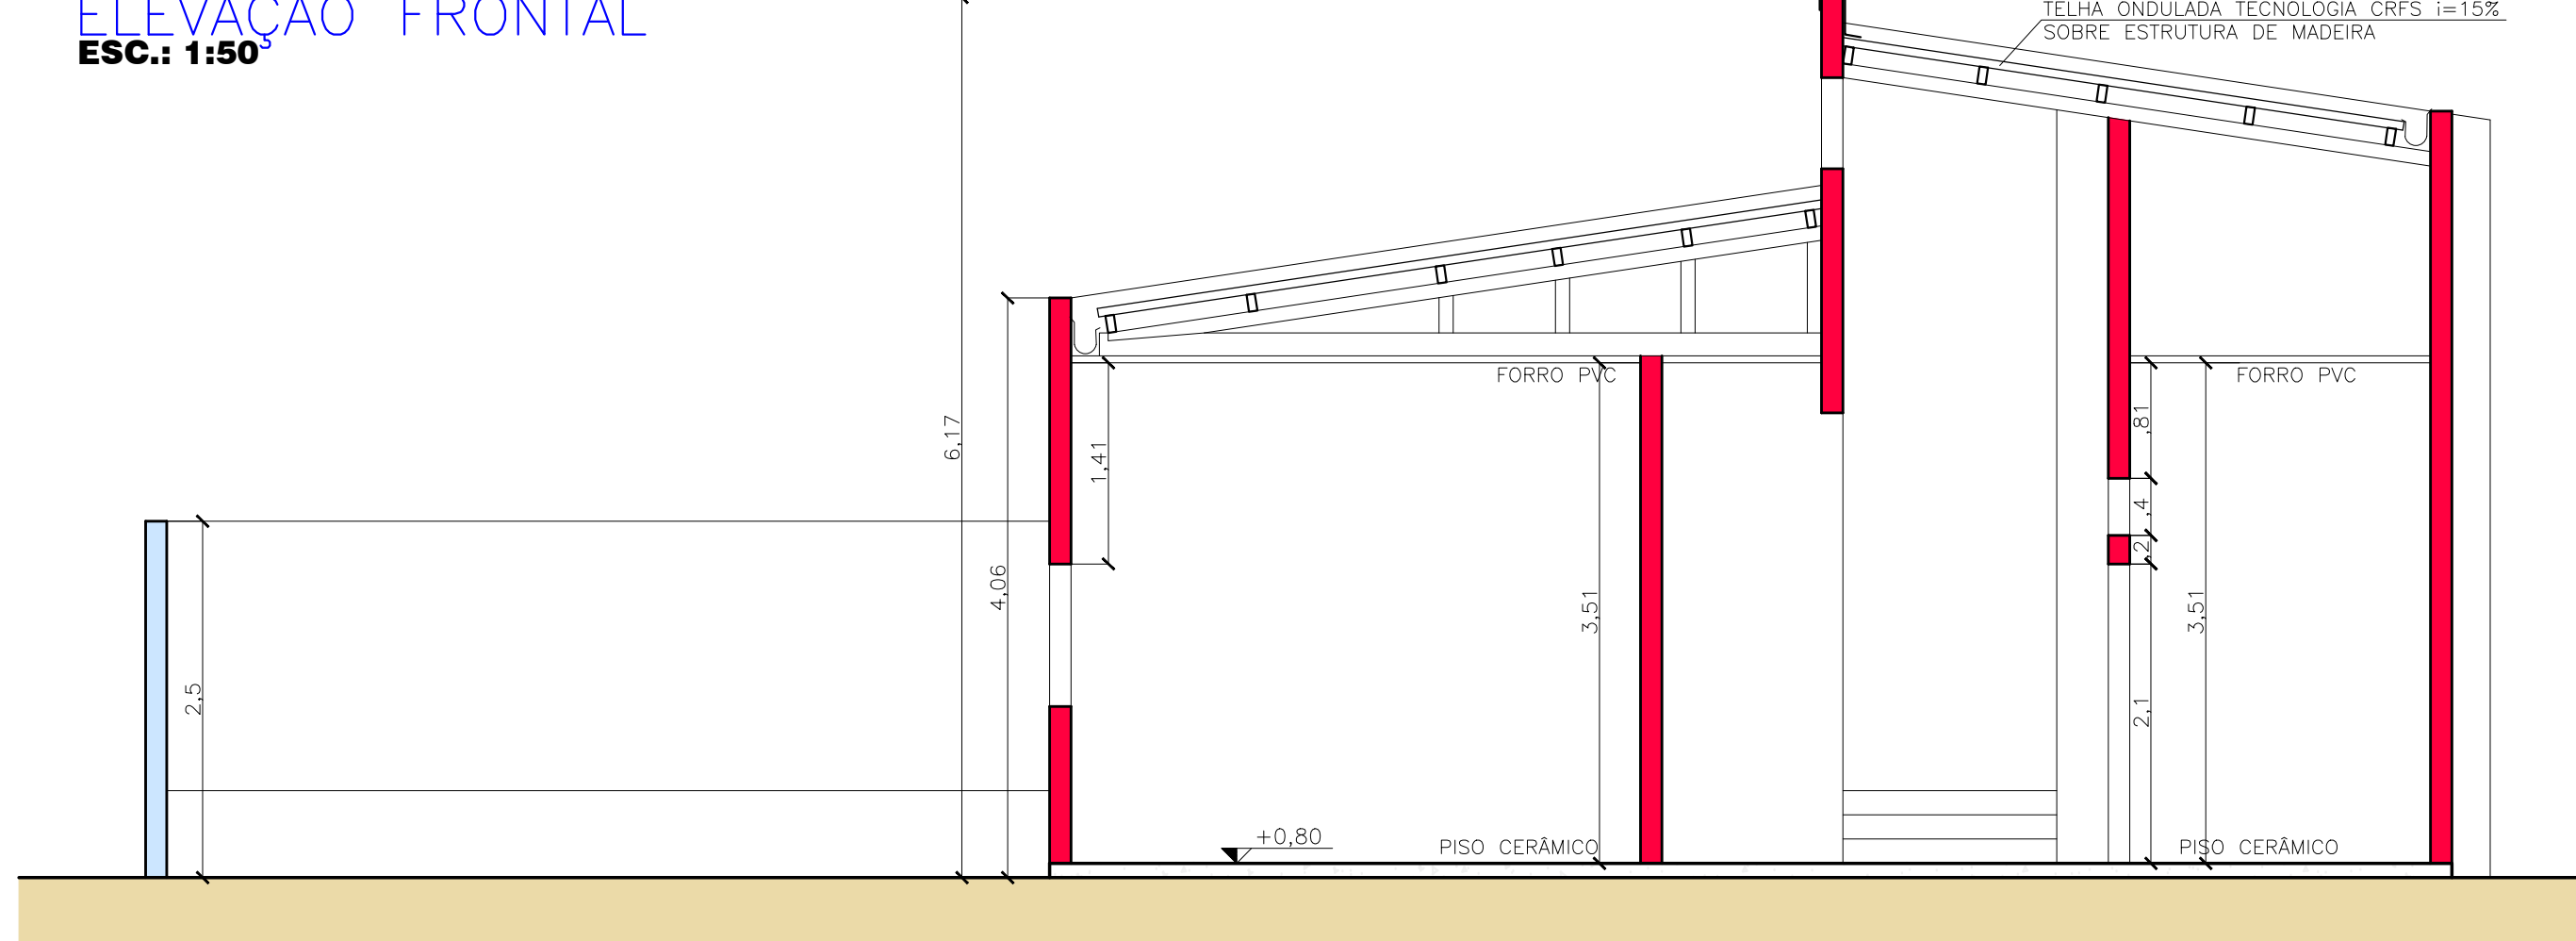

CORTE AA


ESC.: 1:50

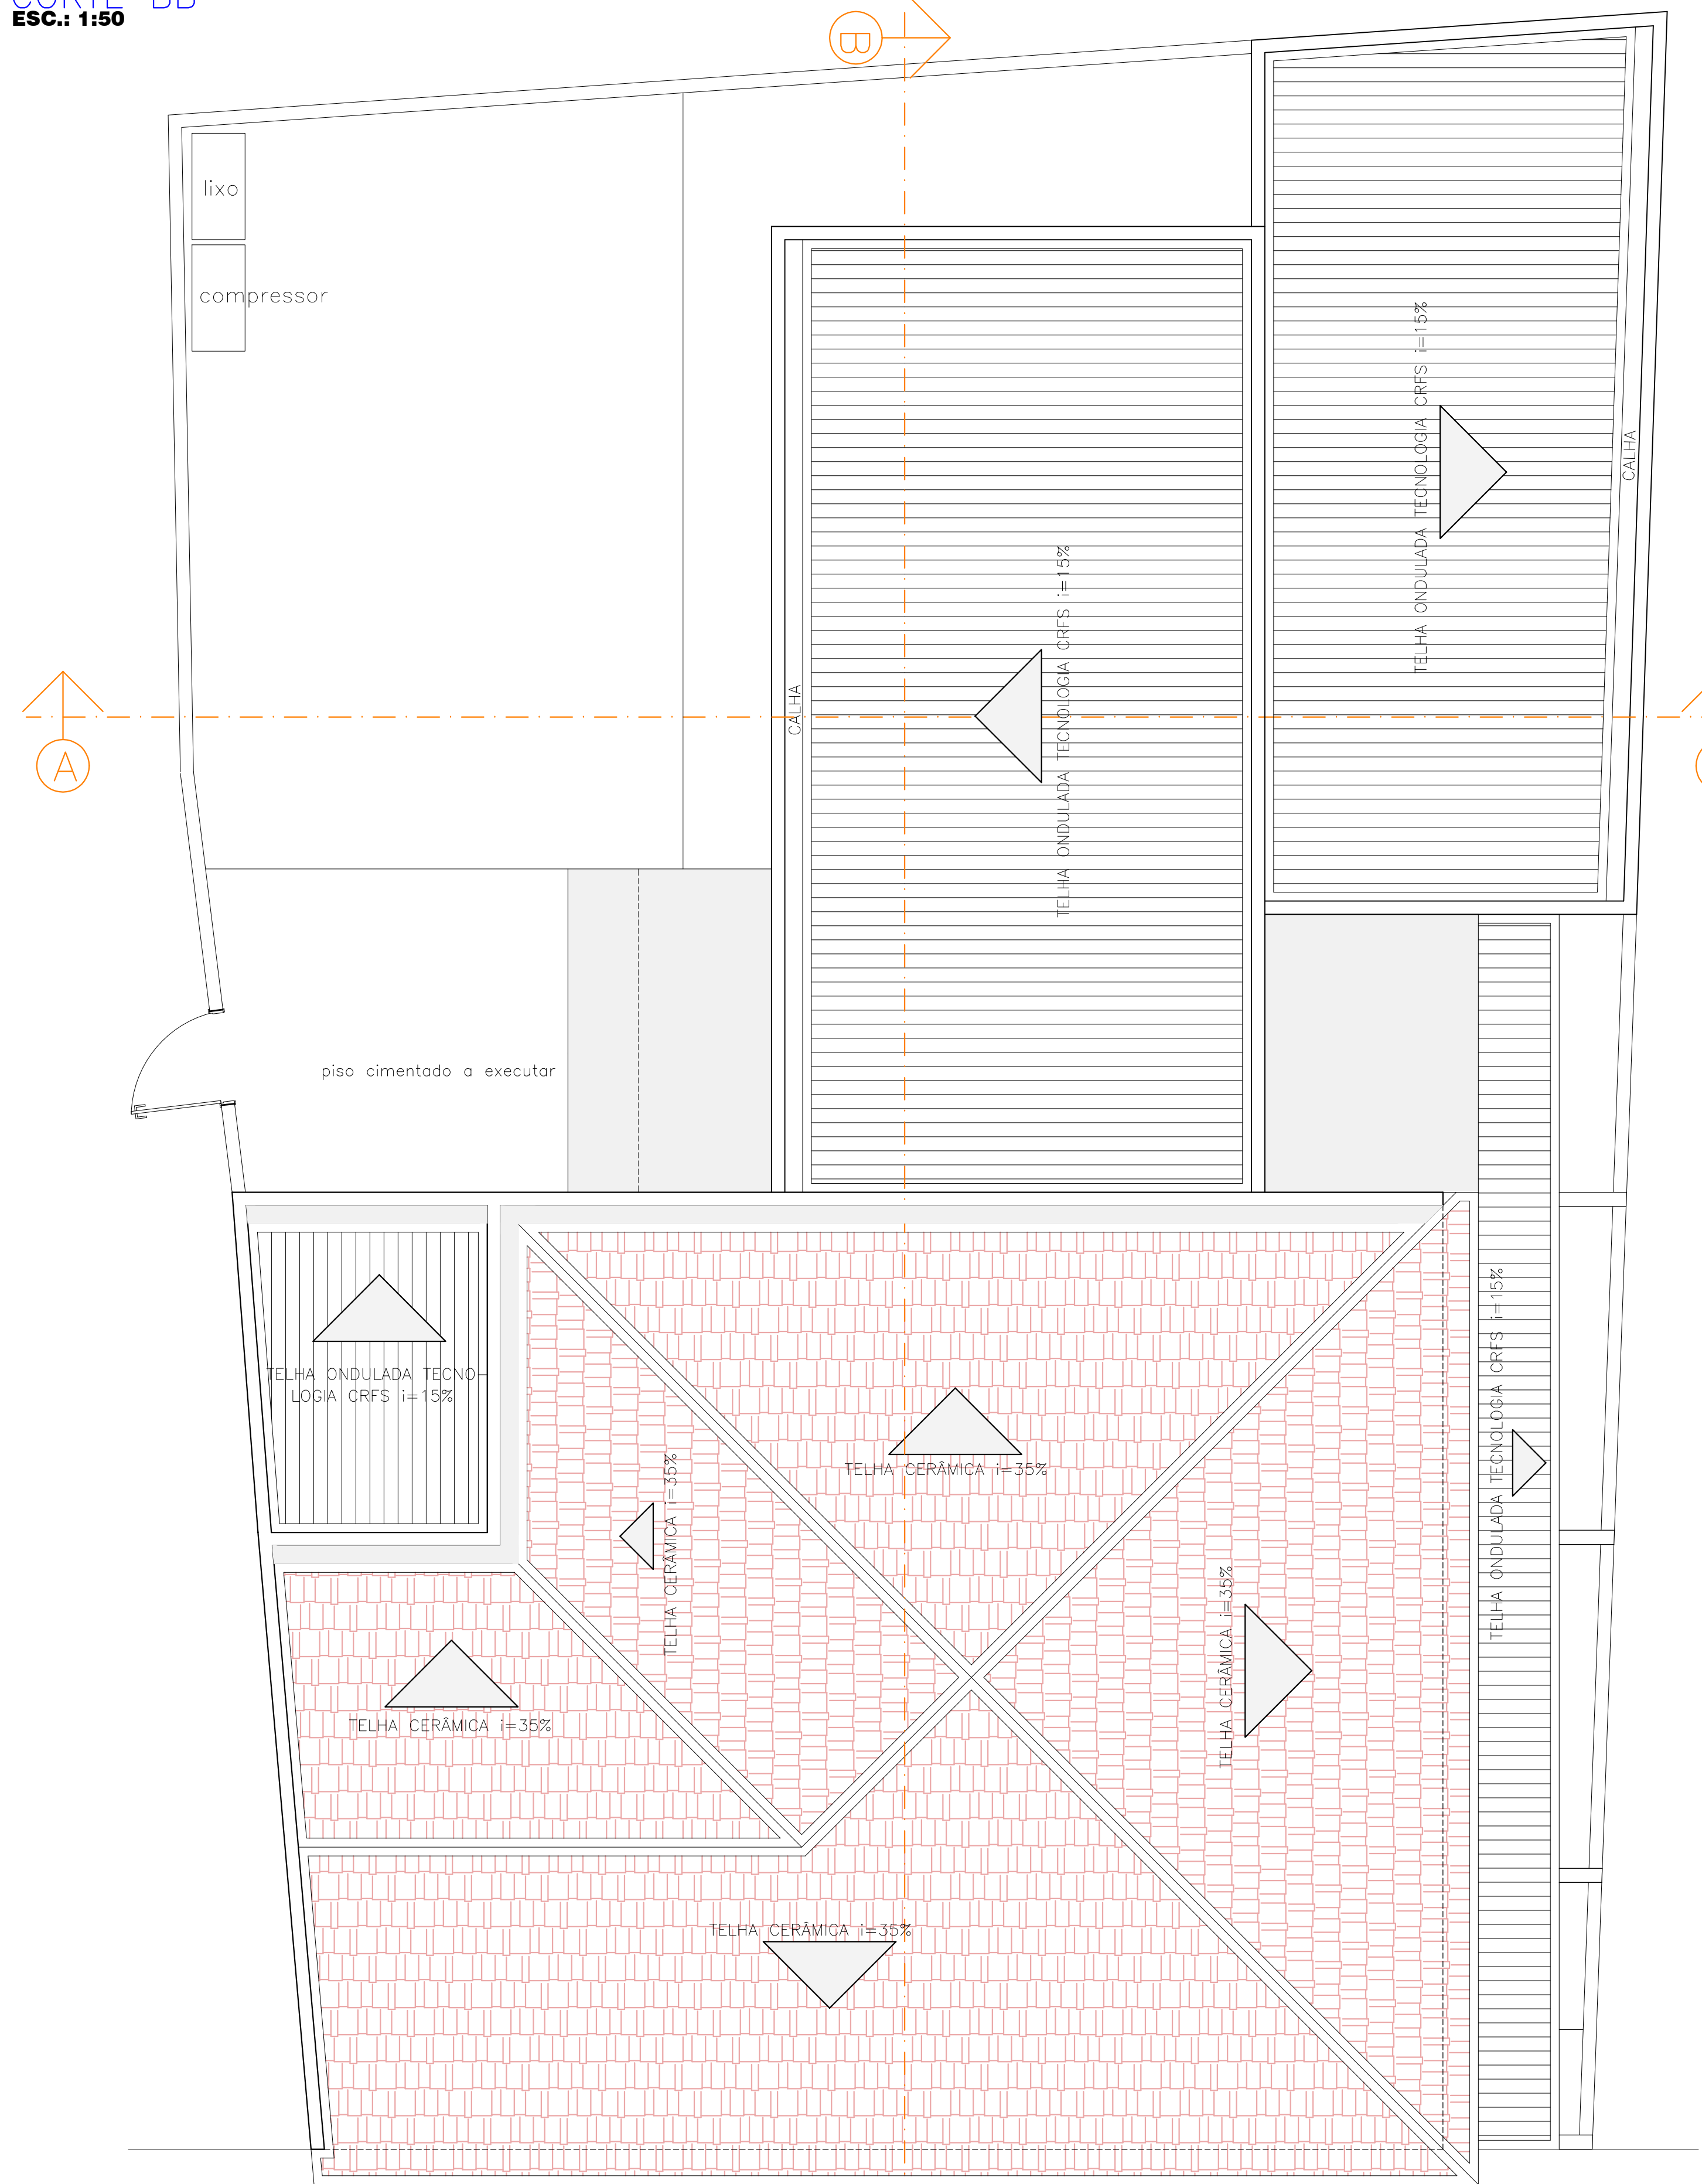

PLANTA DE COBERTURA

ESC.: 1:50


RUA JOÃO AYRES DA ROCHA

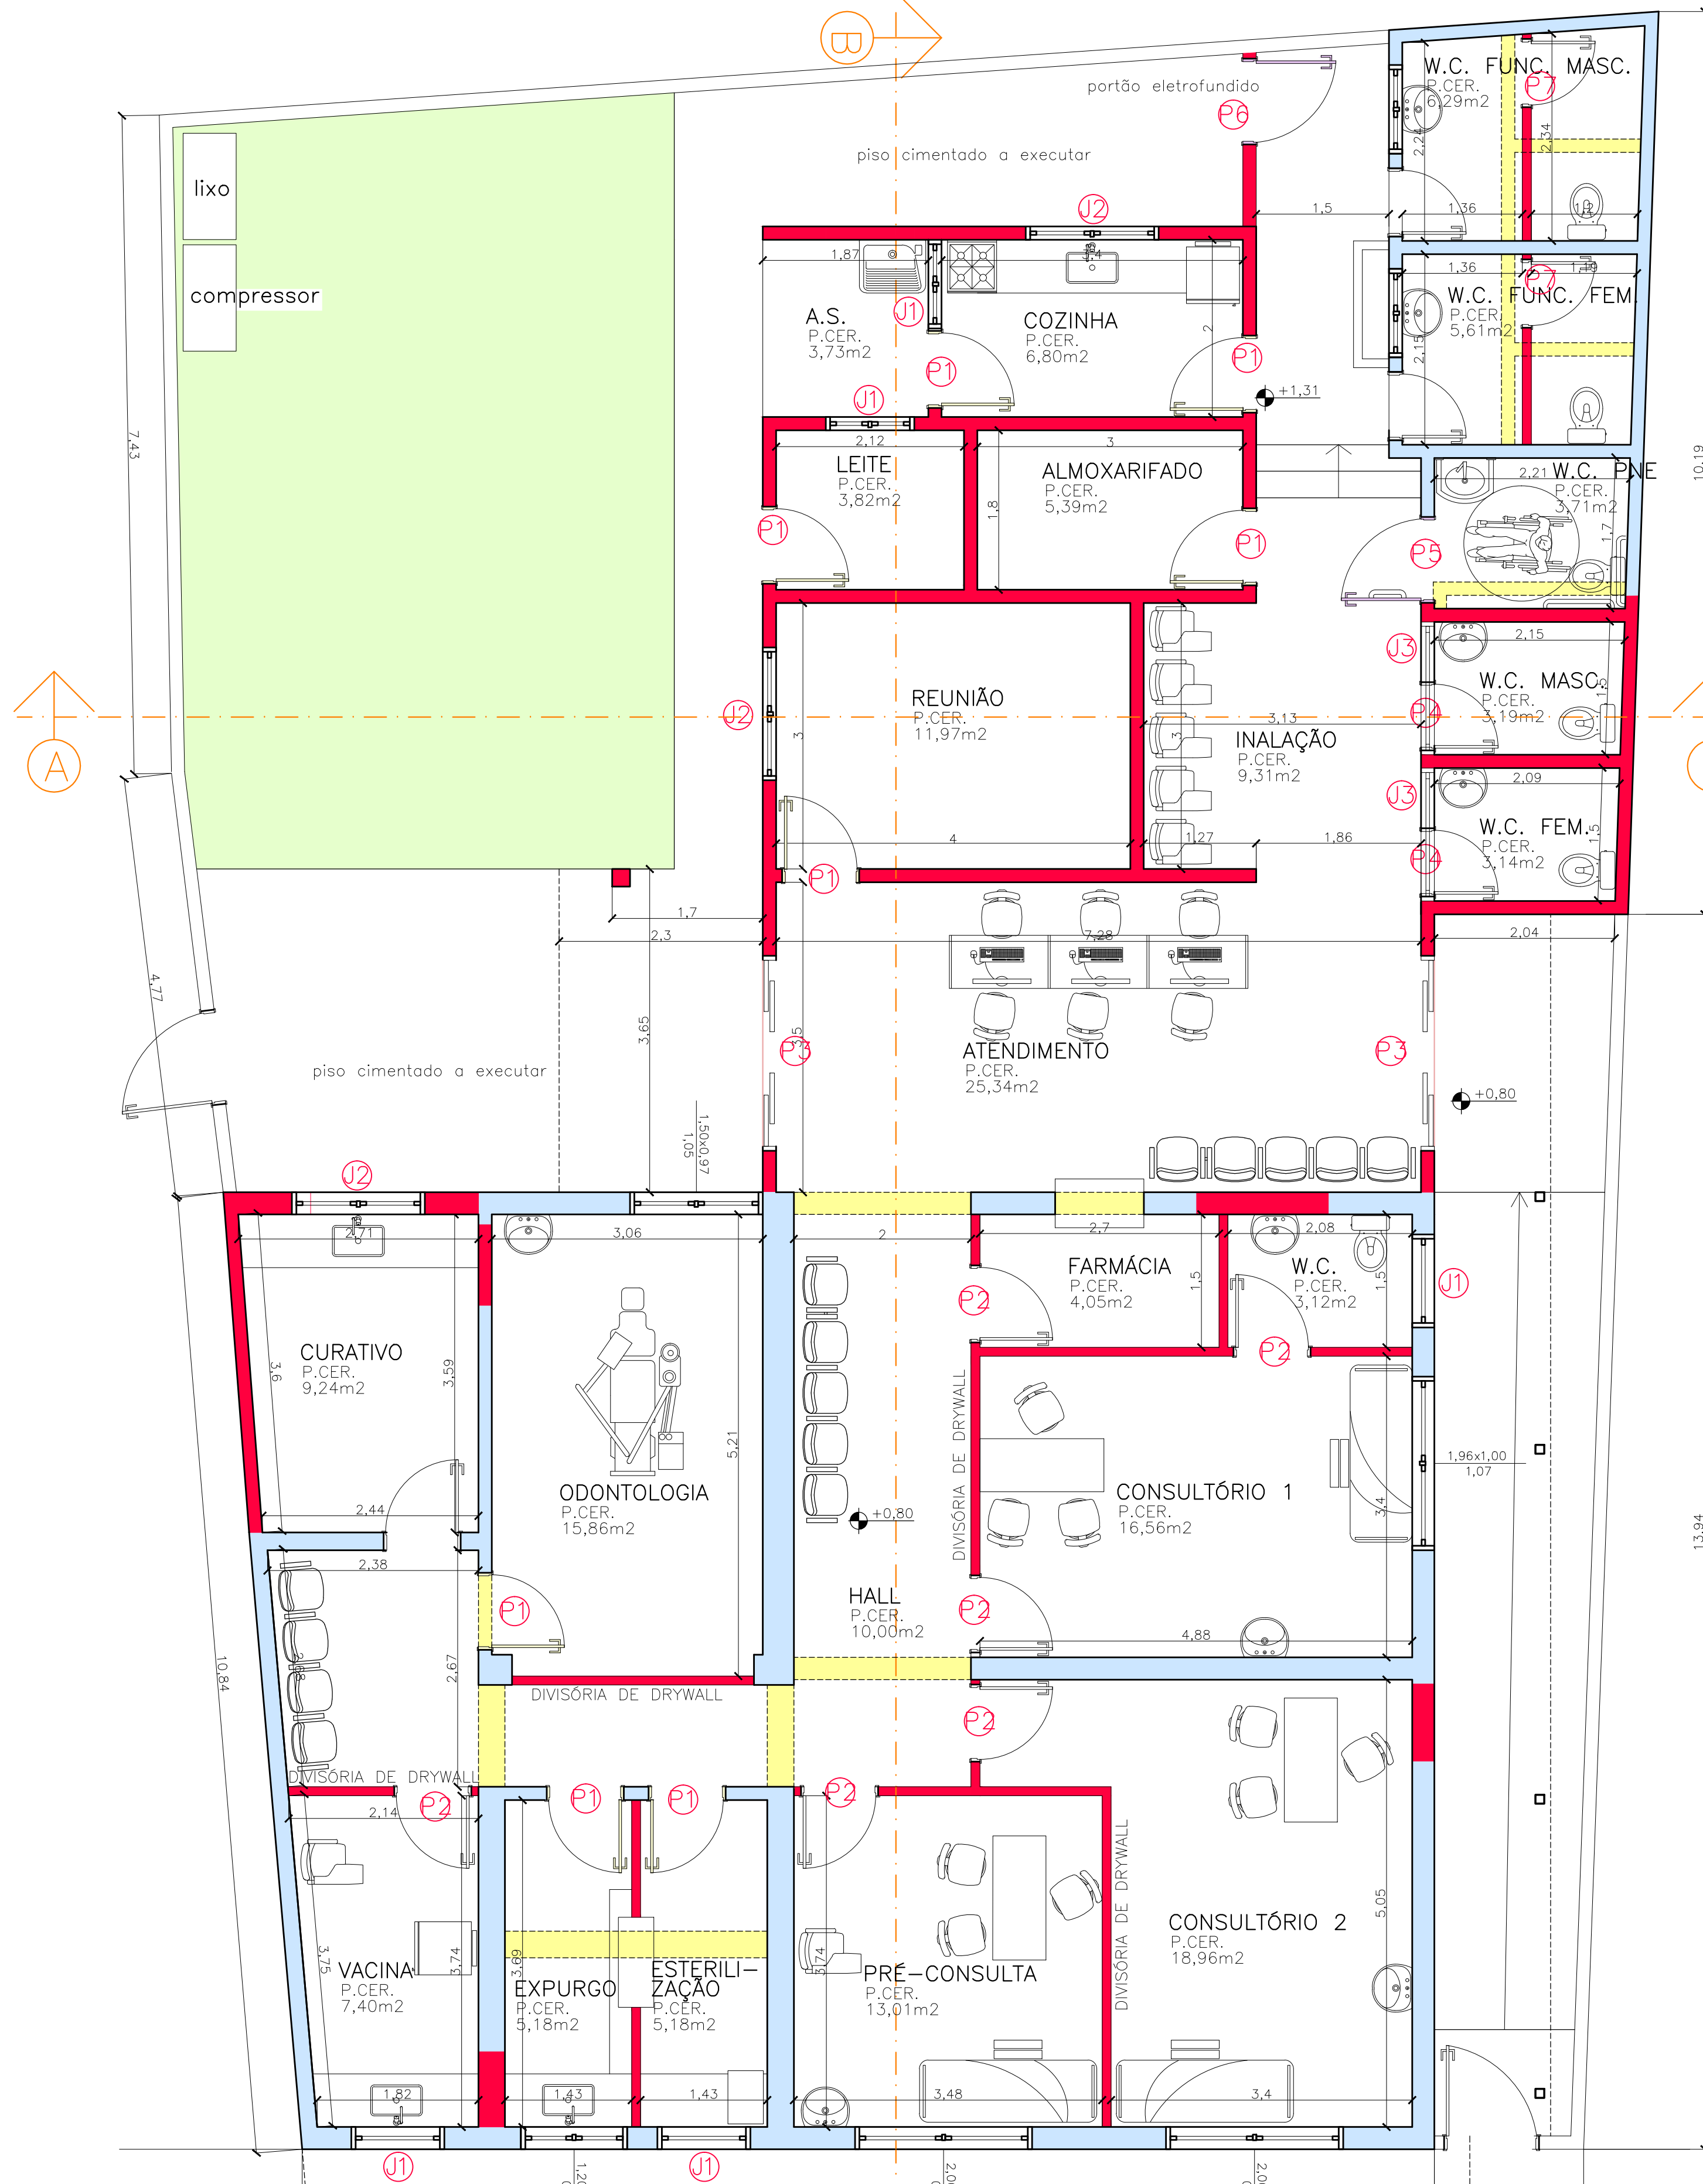

PLANTA BAIXA A PROPOR

ESC.: 1:50

RUA JOÃO AYRES DA ROCHA

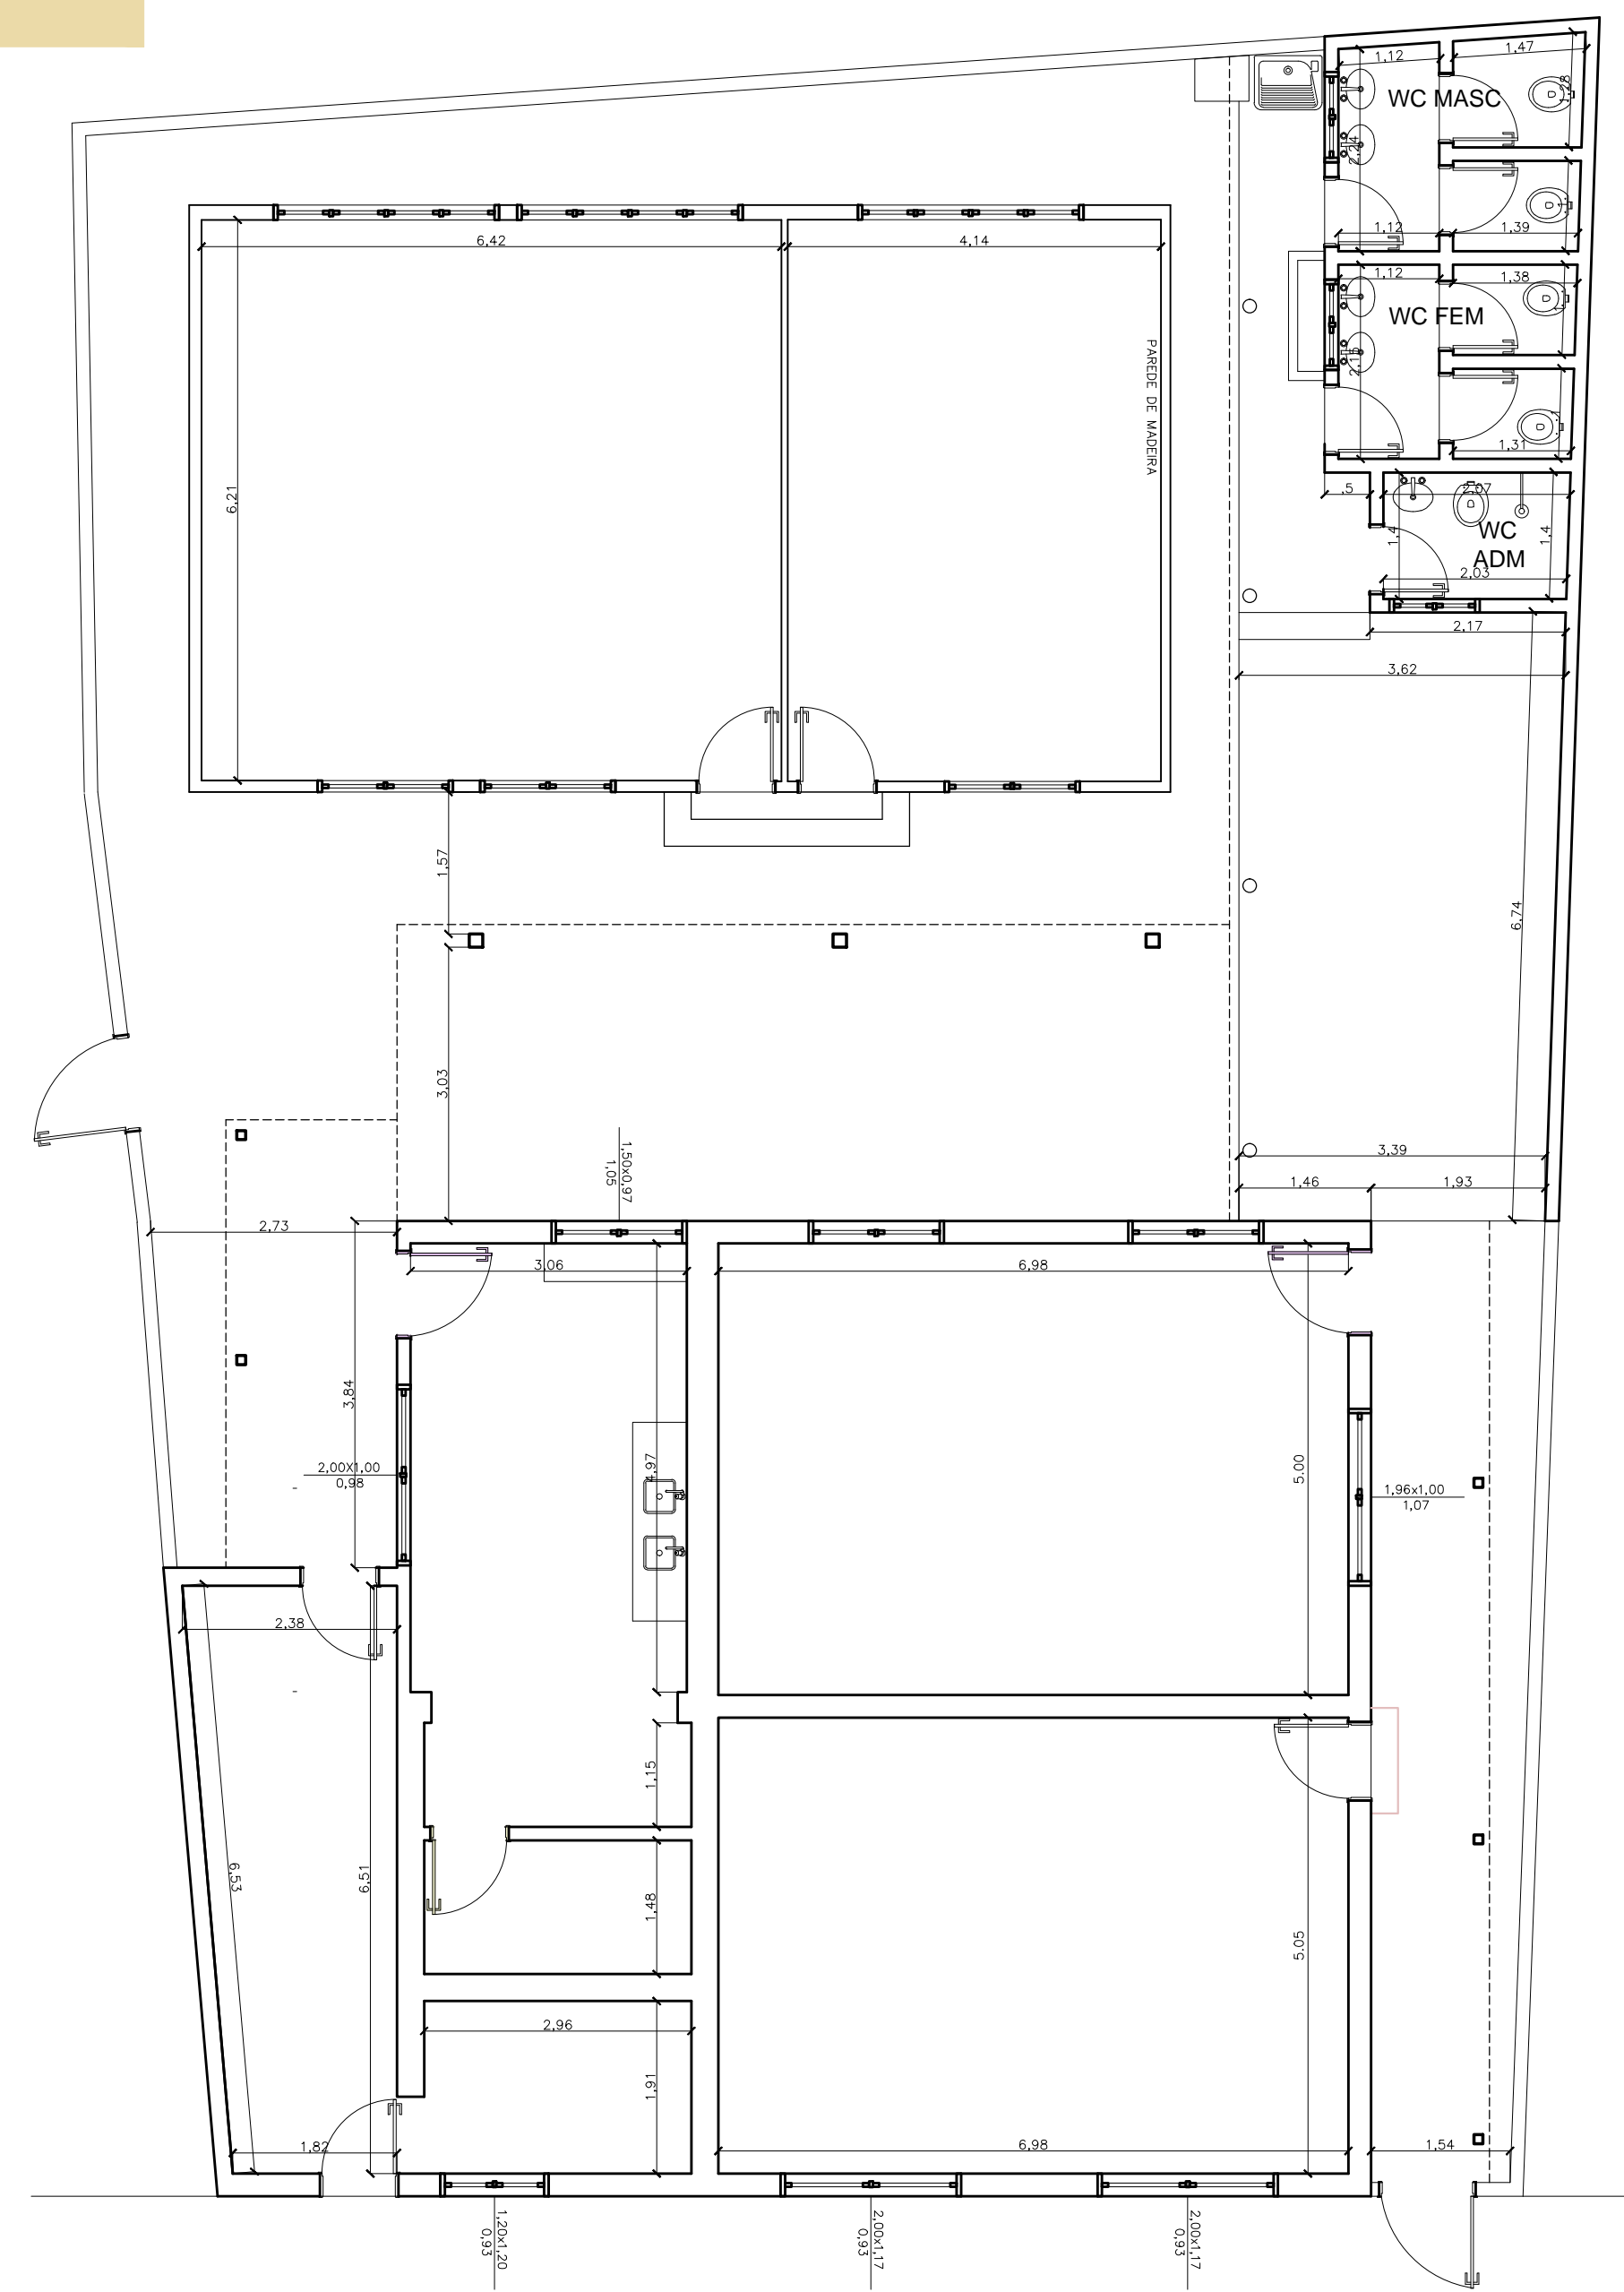


PLANTA BAIXA EXISTENTE

ESC.: 1:75

JANELAS				PORTAS			
ITEM	LARGURA	ALTURA	PETITOL	ITEM	LARGURA	ALTURA	TIPO
J1	1,00	1,00	1,10	P1	0,80	2,10	ALVENARIA
J2	0,80	1,00	1,10	P2	0,80	2,10	DRYWALL
J3	0,80	0,80	1,50	P3	2,30	2,10	ALVENARIA
				P4	0,70	2,10	ALVENARIA
				P5	0,90	2,10	ALVENARIA
				P6	0,80	2,10	ELETROF.
				P7	0,70	2,10	PORTA BANH.

* CANTILHOS A SEREM EXECUTADOS

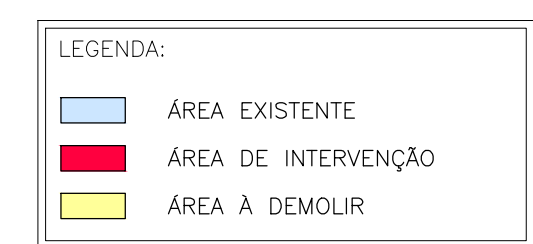

Rua Celso de Almeida, 100 - Jd. Santa Helena - São Paulo - SP - CEP: 05508-000

CLIENTE: PREFEITURA MUNICIPAL DE ITAPETINGA

LOCAL: RUA JOÃO AYRES DA ROCHA - BARRIO DO MORRO DO ALTO - ITAPETINGA/SP

ÁREA: 373,33m² Intervenção: 91,97m²

TOTAL: 281,36m²

ASSINADO: AROQUITETURA F.U.

FEV/2014 ESCALA: 1:75

direitos autorais reservados