

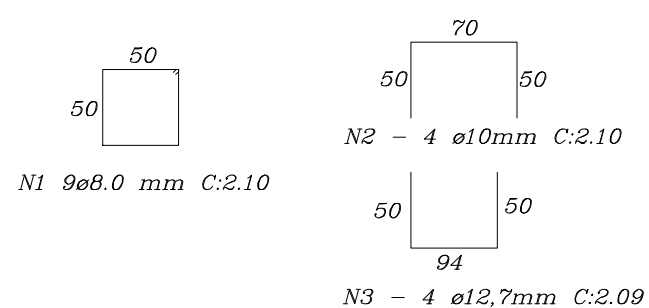


*BLOCO 2 ESTACAS 80/60/80 (16X)*

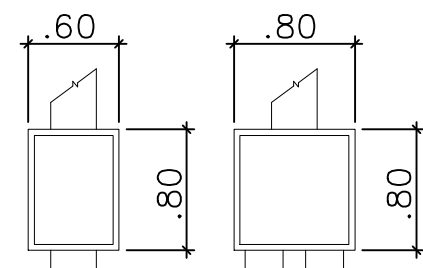


Technical drawing of a building section showing a vertical drainage system. A "CALHA "U"" (U-shaped gutter) is at the roof edge. A "CANALETA DE CONCRETO" (concrete channel) runs vertically down the side. At the bottom, a "BLOCO" (block) is shown with dimensions 60 and 0, indicating its height and width.

*ESTACAS (32X) ø 25cm*

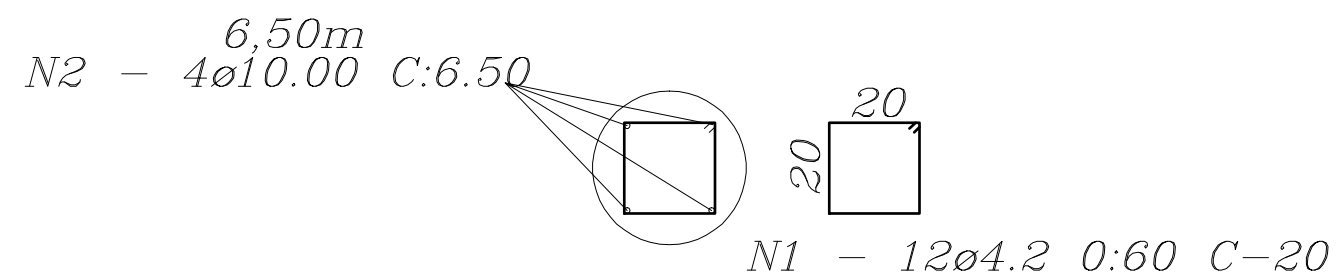

*ESCALA 1:25*

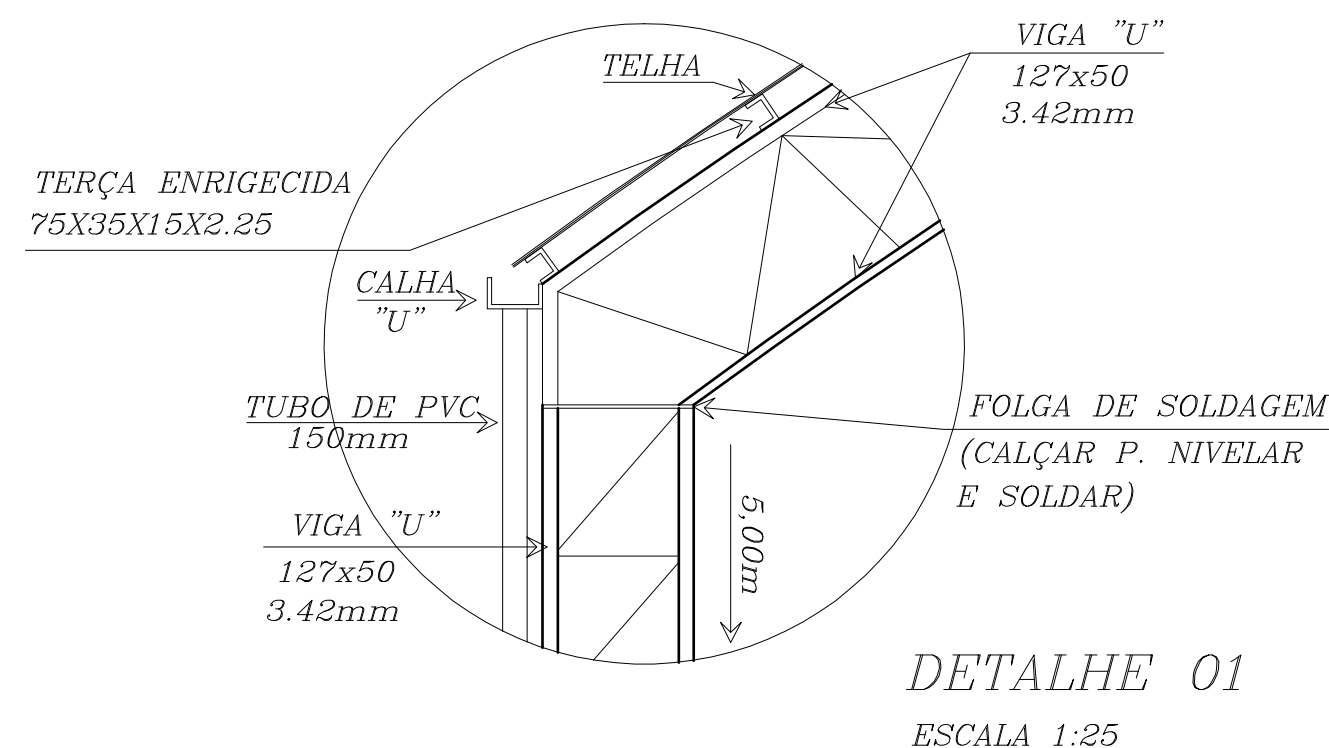

PROJETO EXECUTIVO		Folha: 02/05
<div>CONSTRUÇÃO DE QUADRA POLIESPORTIVA</div> <div>ASSUNTO: DETALHES <div>LOCAL: DISTRITO DO RECHÃ CONJUNTO HABITACIONAL ITAPETININGA "I" ITAPETININGA-SP</div></div> <div>PREFEITURA MUNICIPAL DE ITAPETININGA PROPRIETÁRIO</div> <div>ESCALAS INDICADAS</div>		
<div>PLANTA DE SITUAÇÃO SEM ESCALA</div> <div>VIDE PROJETO FOLHA 5/5</div>	<div>DECLARO QUE A APROVAÇÃO DO PROJETO, NÃO IMPLICA NO RECONHECIMENTO, POR PARTE DA PEFEITURA DO DIREITO DE PROPRIEDADE DO TERRENO.</div> <div>_____ PROPRIETÁRIO PREFEITO MUNICIPAL</div>	
<div>QUADRO DE ÁREAS</div> <div><div>TERRENO6.391,86m²</div><div>TOTAL À CONSTRUIR874,00m²</div></div>	<div>_____ RESPONSÁVEL TÉCNICO ENG. MÔNICA P. L. TAKAHASHI CREA: 5062080122 A.R.T. N° 92221220131367111</div>	